


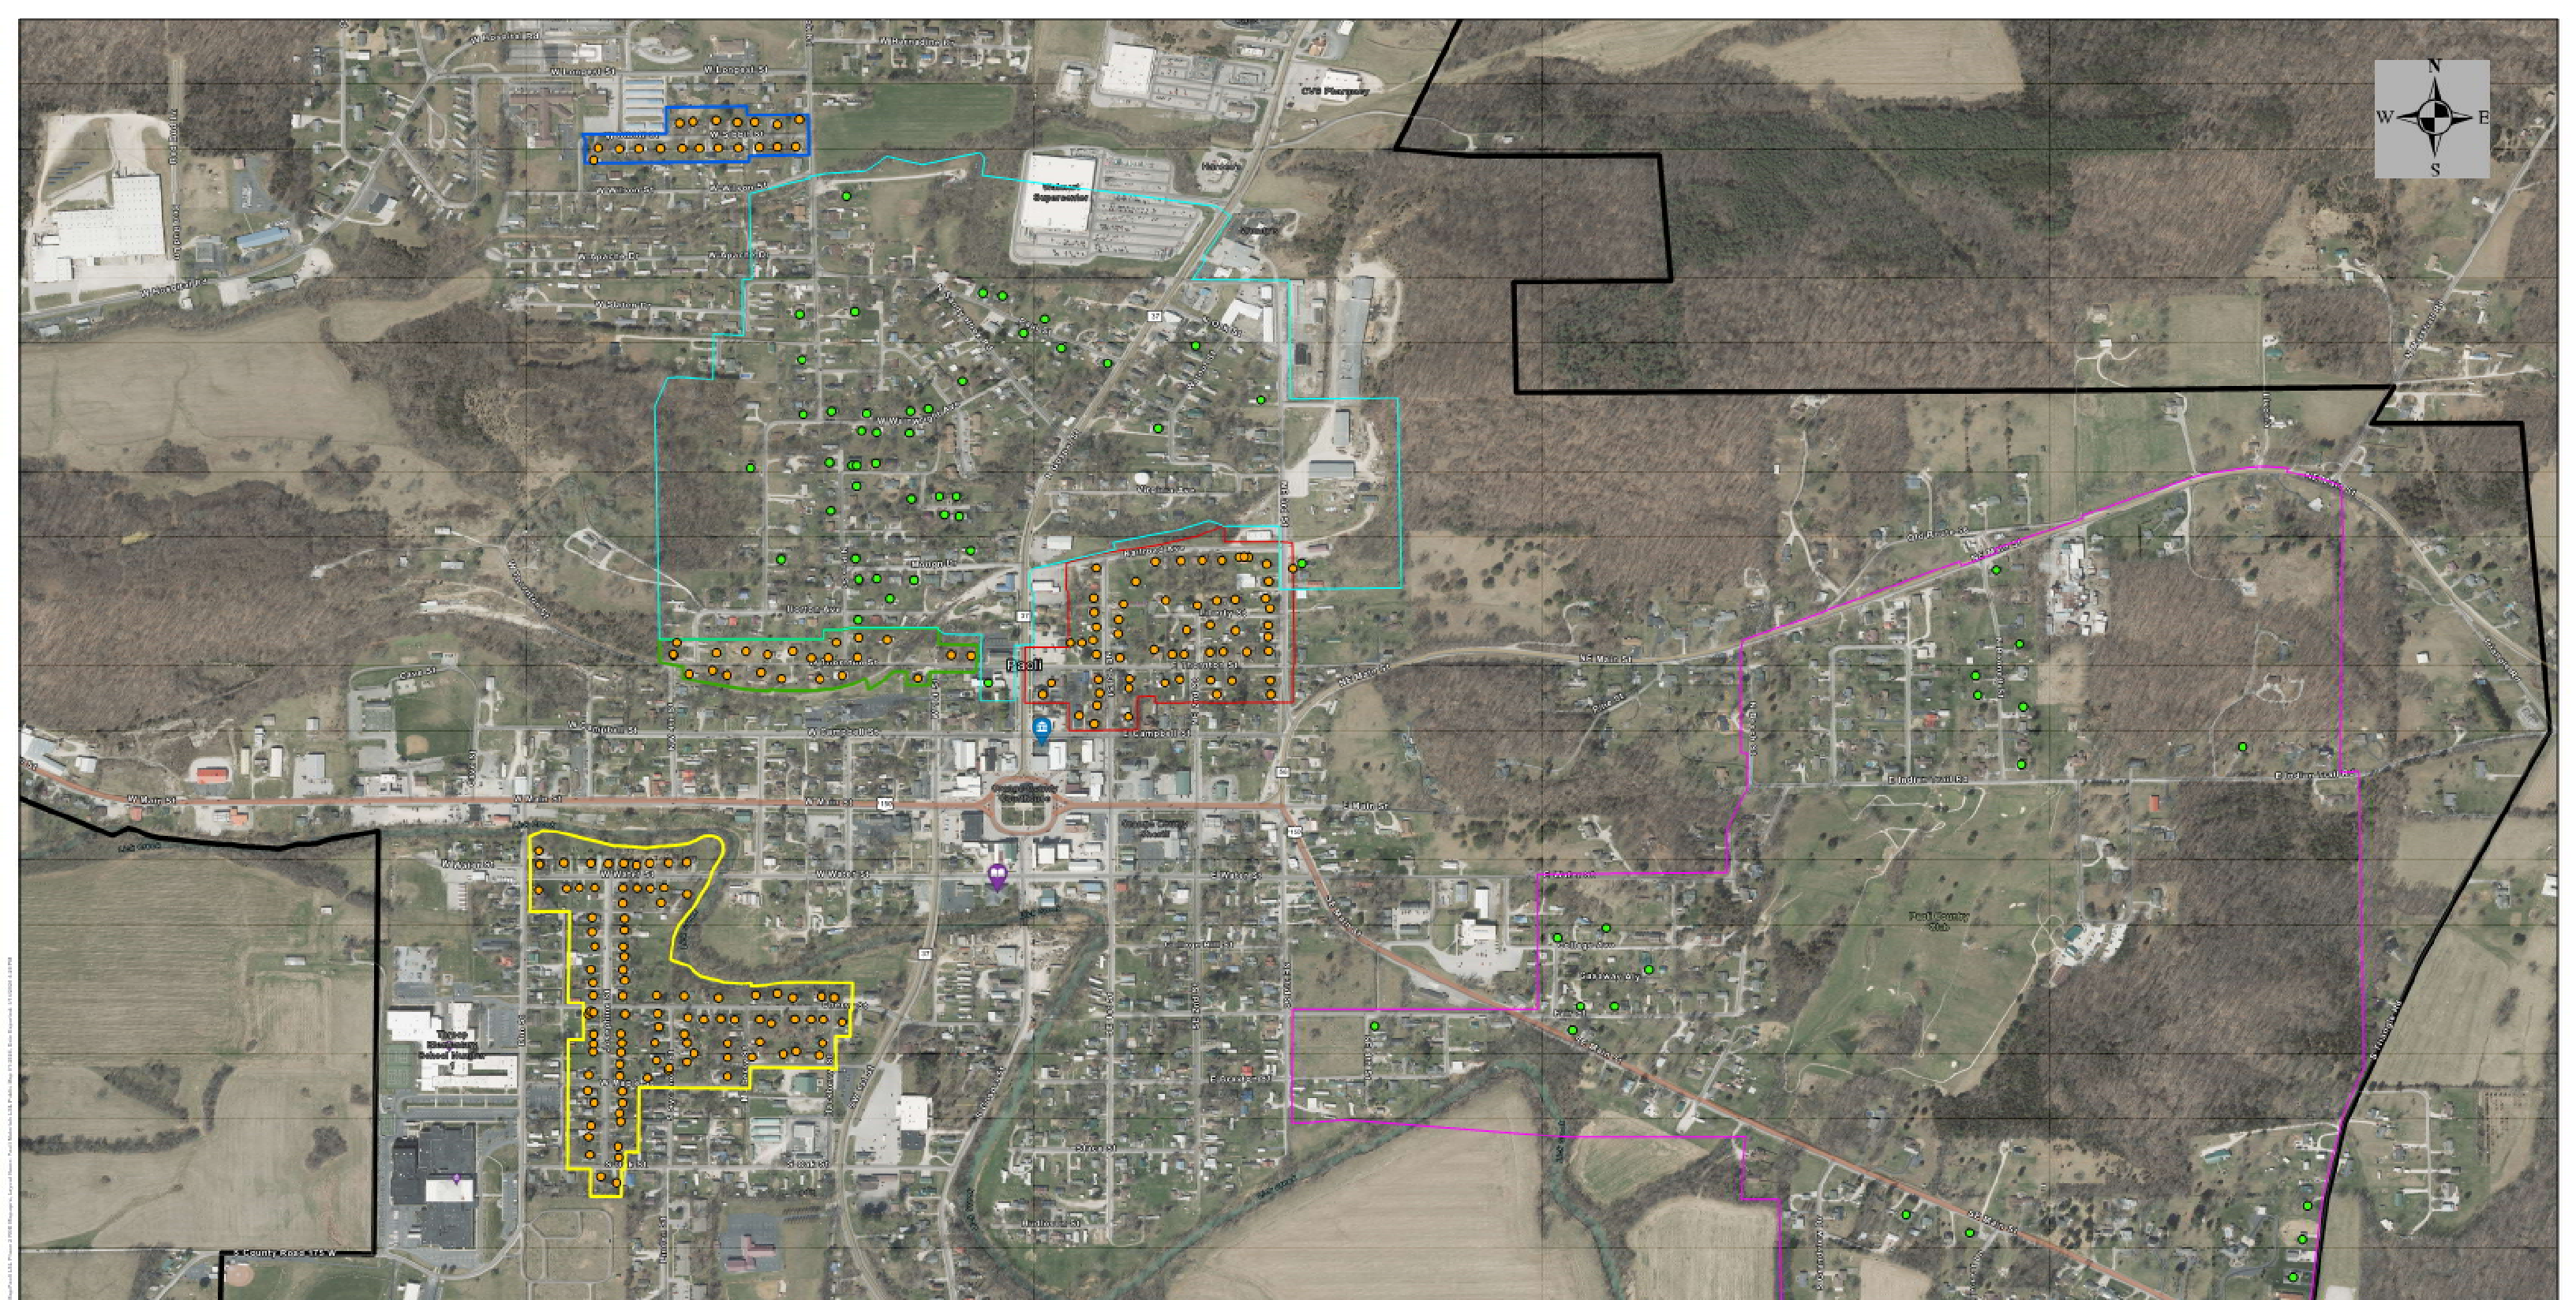


PROJECT LEGEND

- | | |
|---|---|
| WATER PROJECT AREA 1
[Red outline] OLDEST PORTION OF PAOLI, MOST KNOWN GALVANIZED LINES WITH LEAD GOOSENECKS, 59 HOMES TOTAL | WATER PROJECT AREA 4
[Yellow outline] OSEPHINE/CHERRY STREET, MANY GALVANIZED LINES AND GOOSENECKS, APPROXIMATELY 95 HOMES TOTAL |
| WATER PROJECT AREA 2
[Blue outline] SIBBETT STREET, HIGH NUMBER OF GALVANIZED LINES WITH LEAD GOOSENECKS, 18 HOMES TOTAL | WATER PROJECT AREA 5
[Cyan outline] N SANDY HOOK RD AND PAUL ST, MOST KNOWN GALVANIZED LINES WITH LEAD GOOSENECKS, 44 HOMES TOTAL |
| WATER PROJECT AREA 3
[Green outline] WEST THORNTON/MABLE STREET, HIGH LIKELIHOOD OF GOOSENECKS AND A FEW GALVANIZED LINES, 18 HOMES TOTAL | WATER PROJECT AREA 6
[Pink outline] ALONG SOUTH SIDE OF SE MAIN ST (US 150), MOST KNOWN GALVANIZED LINES WITH LEAD GOOSENECKS, 22 HOMES TOTAL |

PAOLI'S LEAD SERVICE LINE INVESTIGATION AND REPLACEMENT PROJECT

**TOWN OF PAOLI
ORANGE COUNTY, INDIANA
RIGHT OF ENTRY (ROE) PUBLIC MAP**

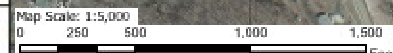

MAP LEGEND

- [Thick black line] TOWN OF PAOLI LIMITS
- [Blue circle with 'C'] CITY HALL
- [Purple circle with 'P'] PUBLIC LIBRARY
- [Purple circle with 'S'] SCHOOL
- [Orange dot] SERVICE ADDRESS PHASE 1
- [Green dot] SERVICE ADDRESS ALTERNATE WORK (AREA 5 AND 6)

